



Proposed Ground Floor Layout (1:50)

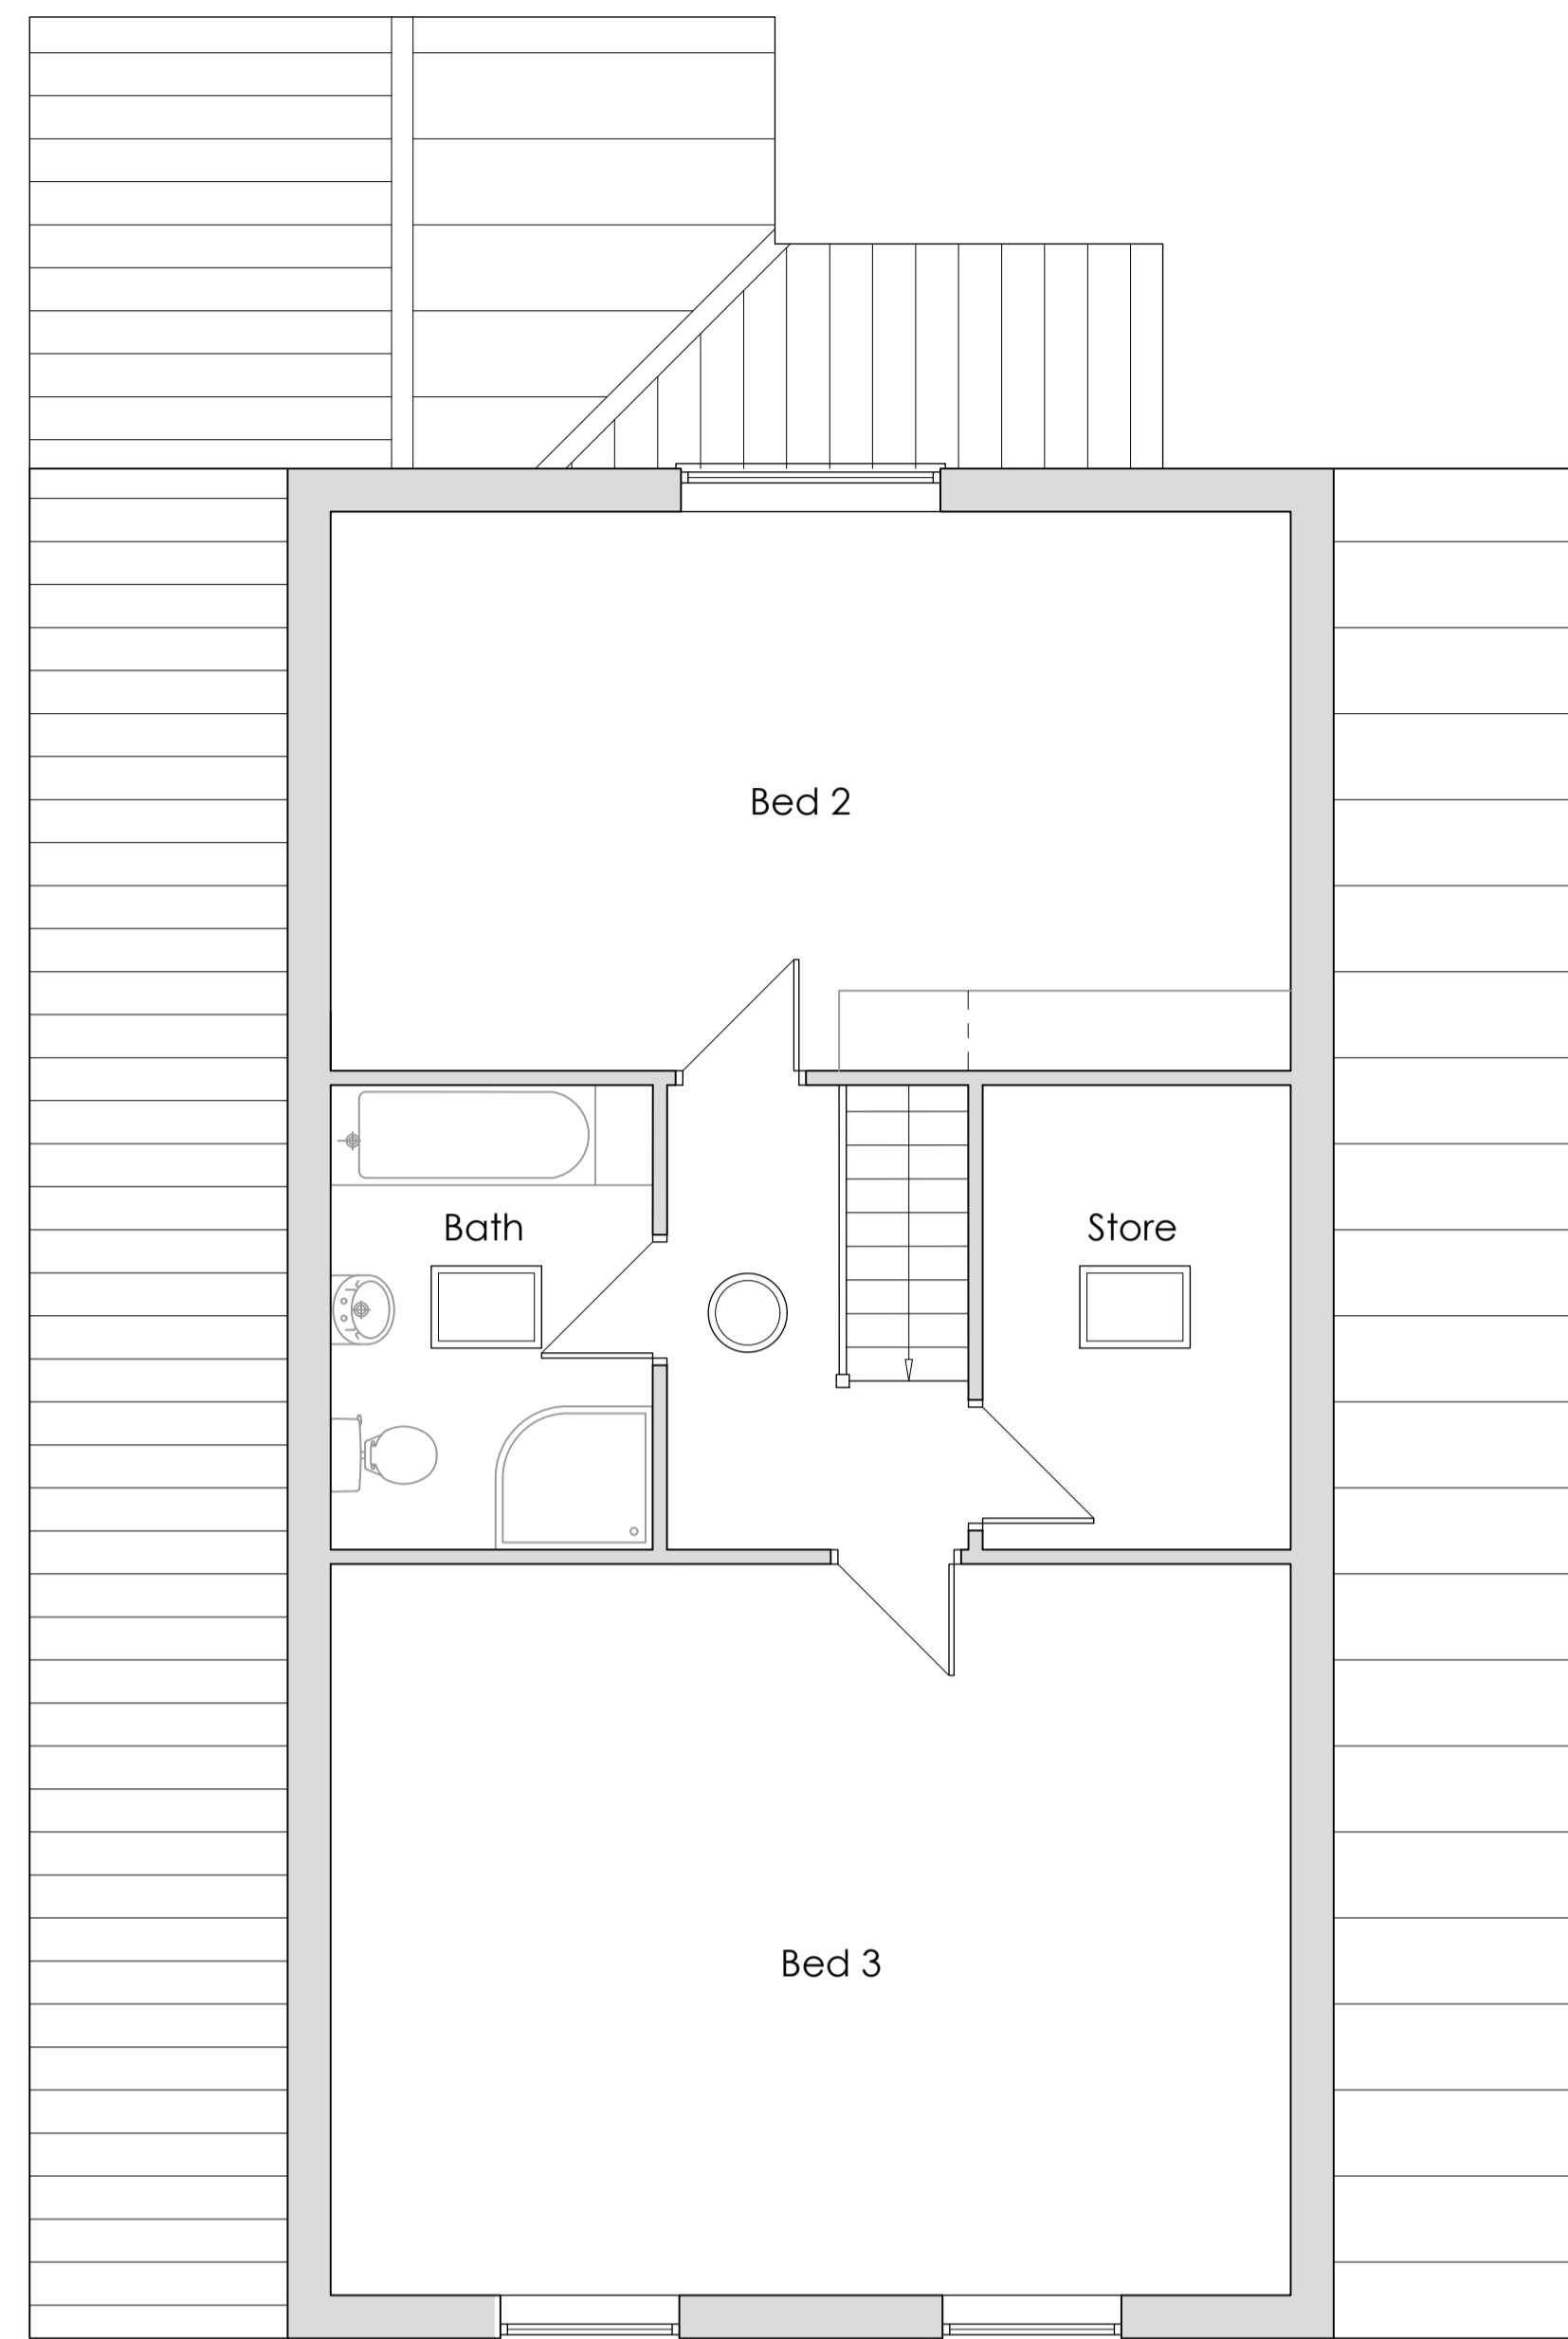

Proposed First Floor Layout (1:50)

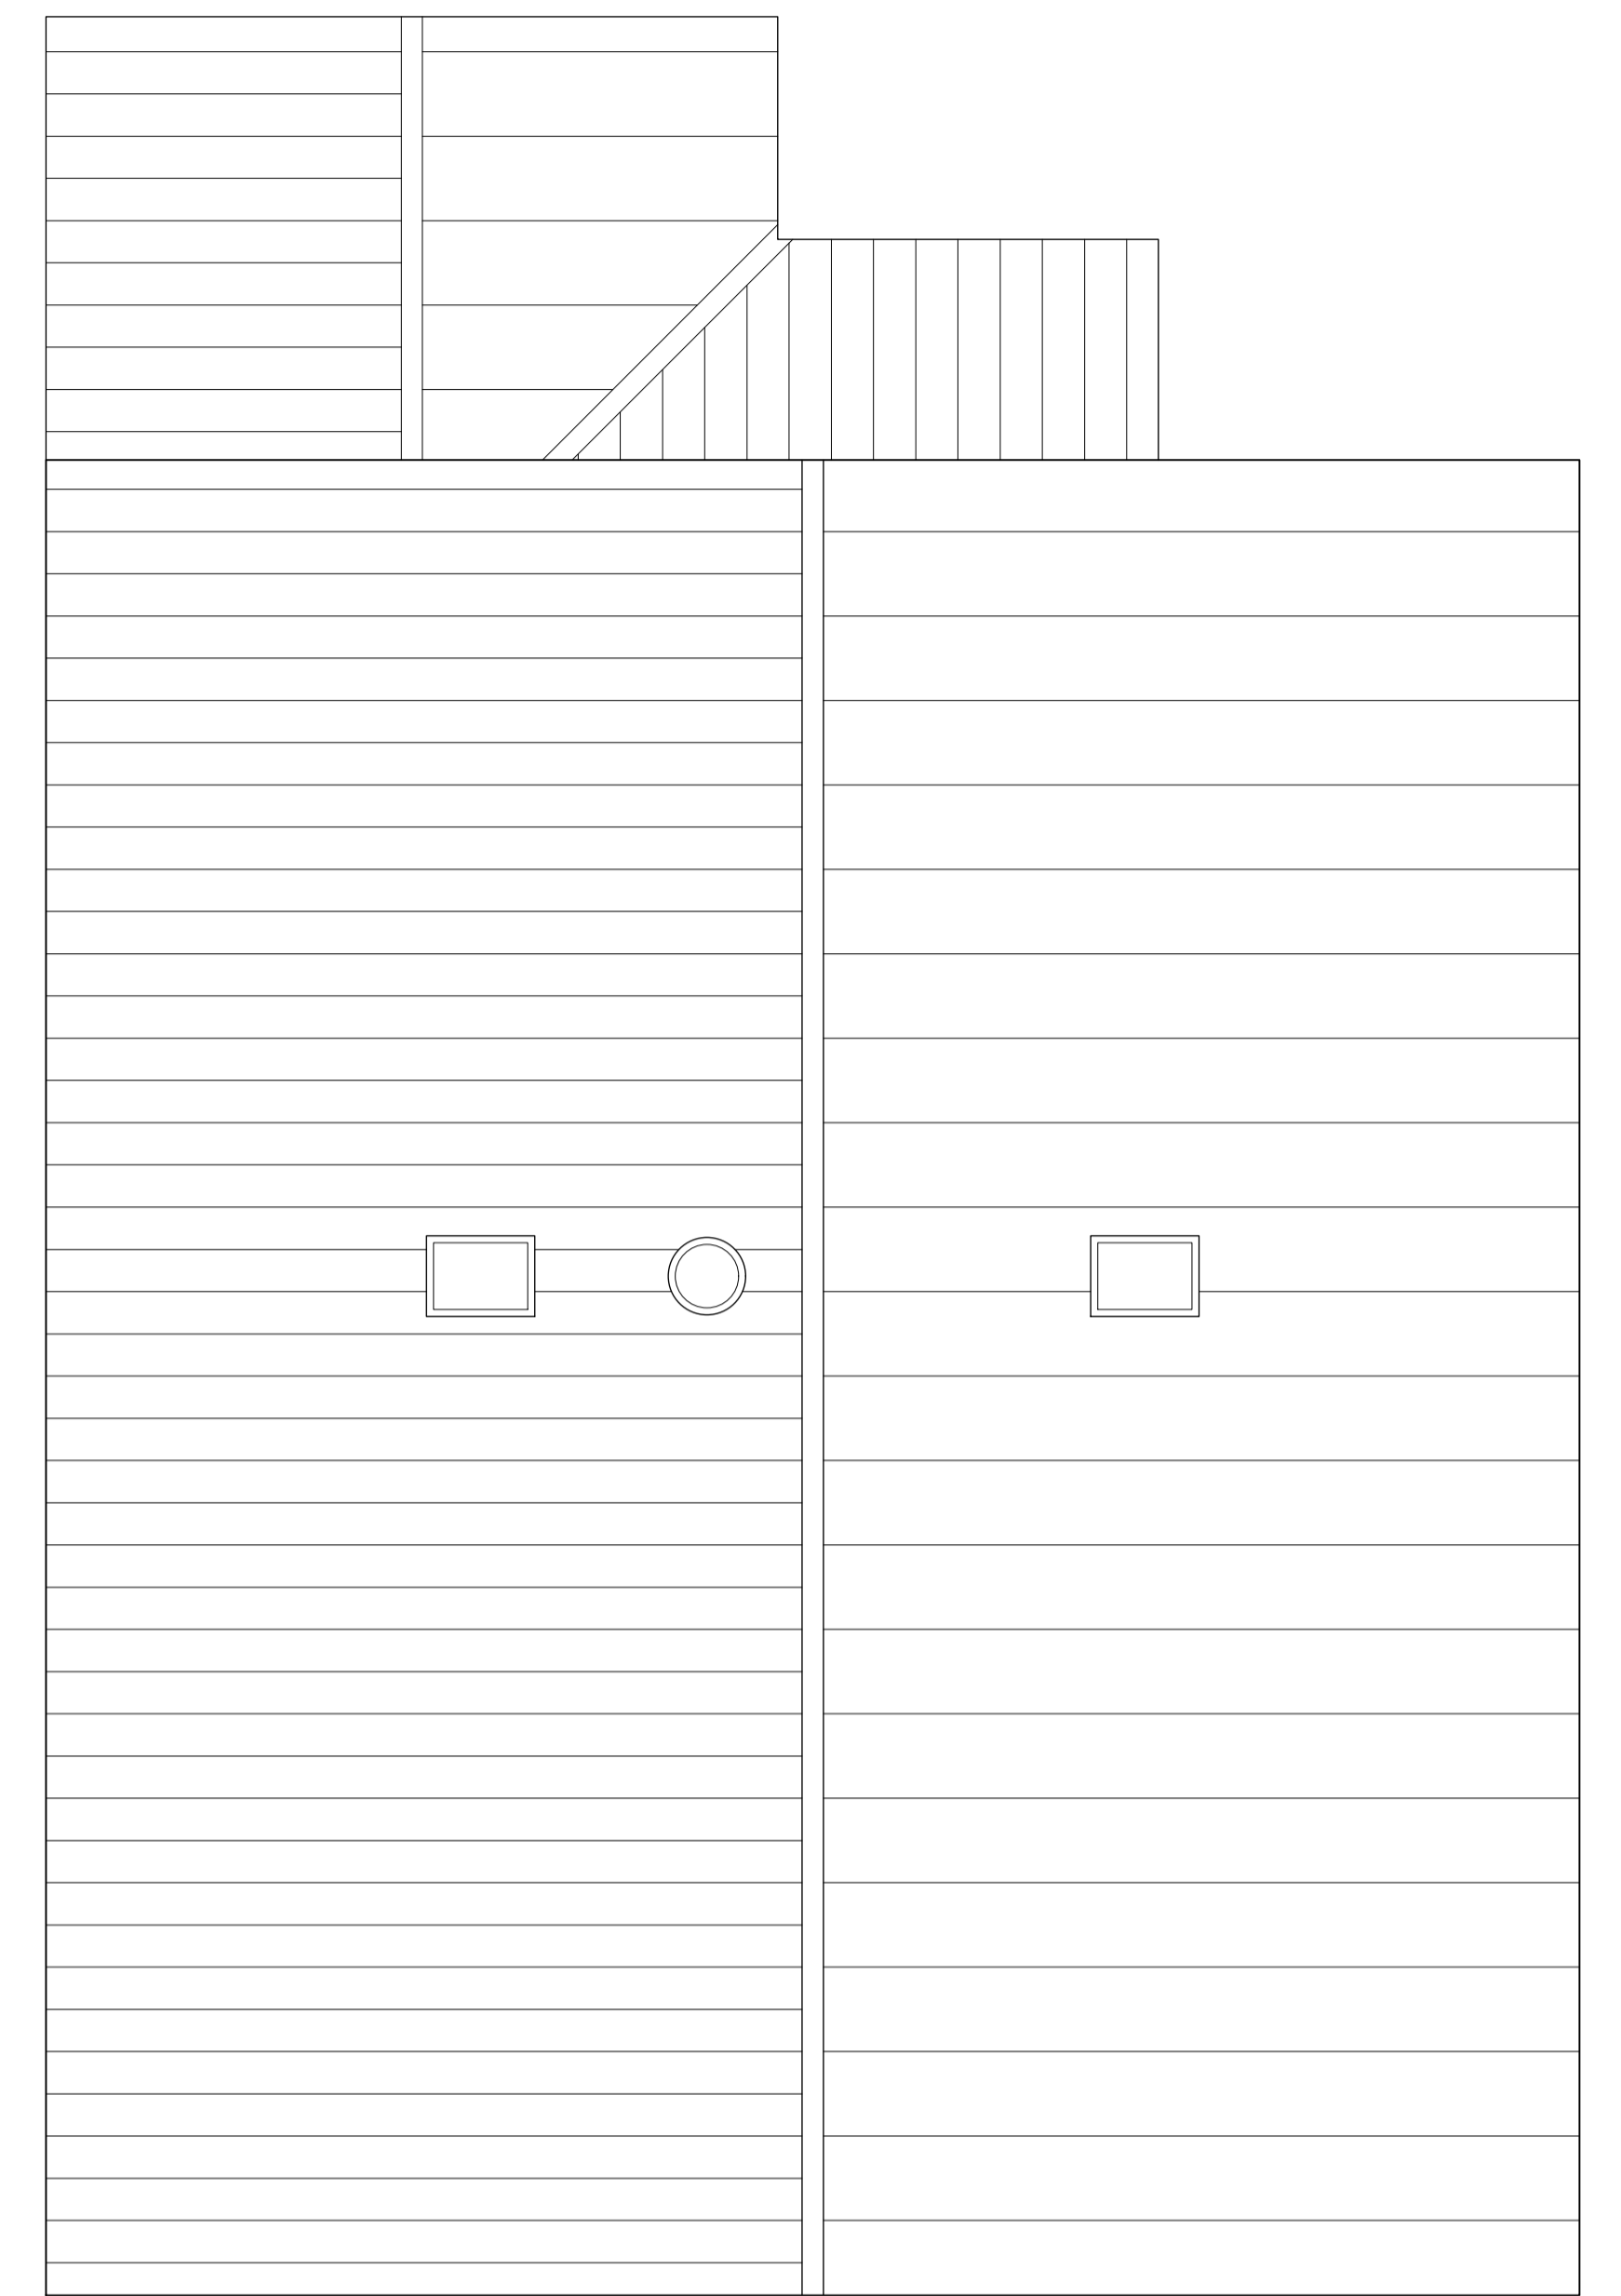


Proposed Roof Layout (1:50)




Proposed Front Elevation (1:100)



Proposed Rear Elevation (1:100)

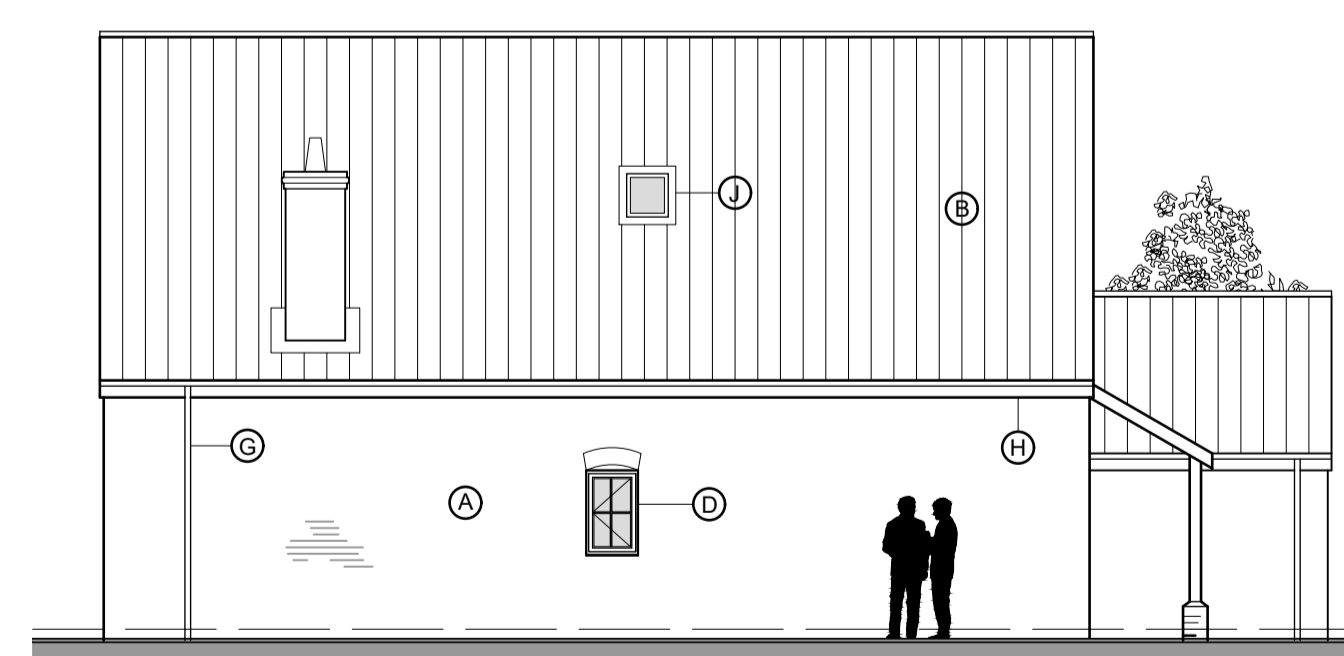


Proposed Side Elevation (1:100)

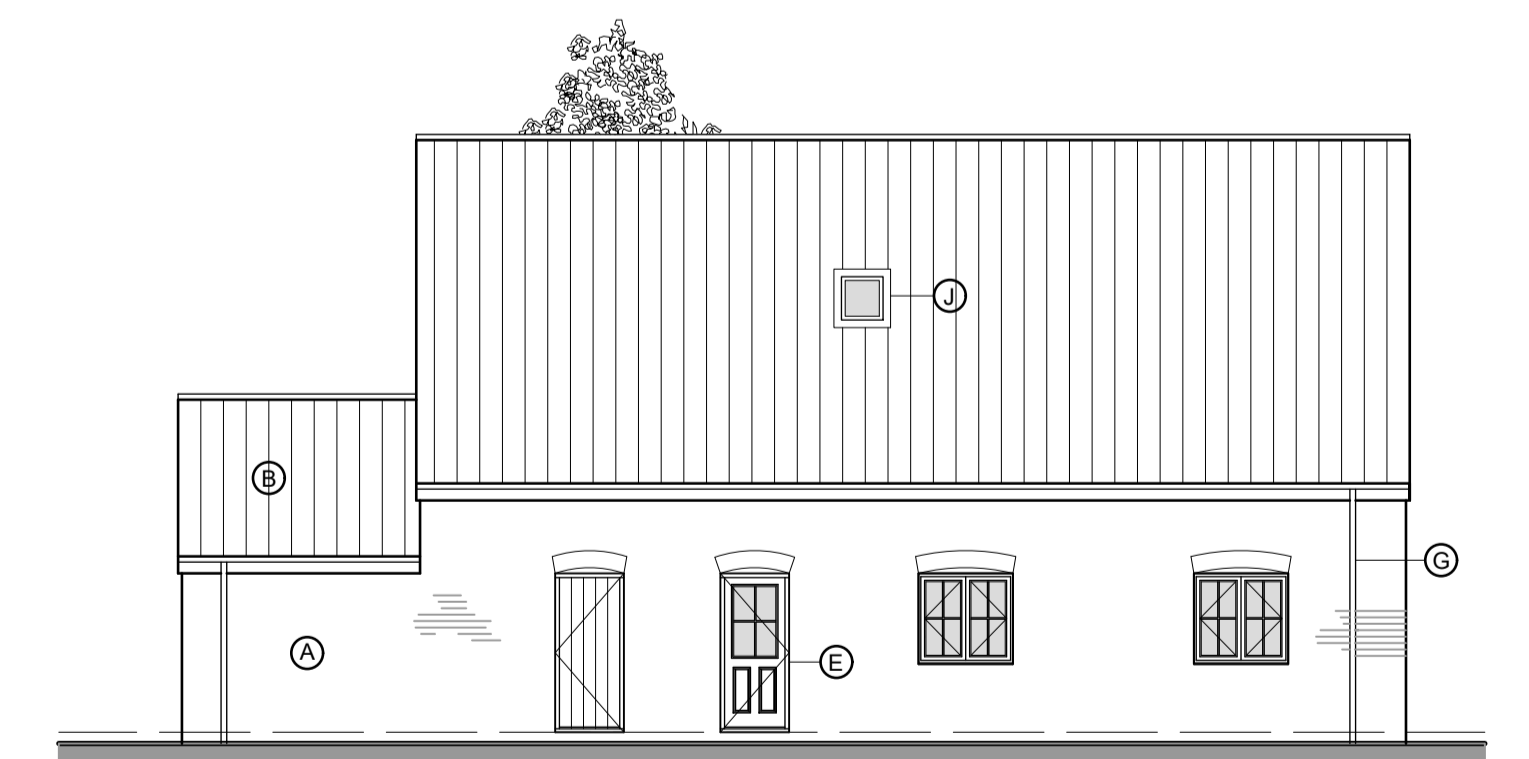

Proposed Side Elevation (1:100)

Materials Schedule

- (A) Facing Brickwork
- (B) Roof Tiles
- (C) Reconstituted bath stone cills
- (D) Cream woodgrain Upvc windows
- (E) Cream woodgrain Upvc door
- (F) Stained oak door
- (G) Black Upvc Rainwater Goods
- (H) Brick corbel detail
- (J) Velux roof windows

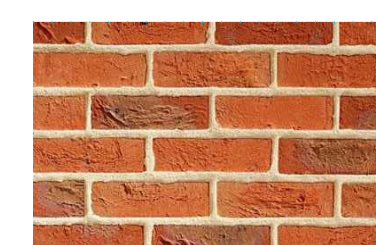

Verona Multi Facing Brickwork



Double Pantile in grey



Roller garage door in grey



Upvc windows in cream



Front door in oak

Client: Lincoln Ltd
 Project Title: Proposed new dwellings, Land off Low Road, Osgodby
 Dwg Title: General Arrangements

Scale: as shown 04.20 Date: MC Drawn: GCG38 Project No. A1/03 Drawing No. Rev No.

Do not scale this drawing. All dimensions must be checked on site. All rights reserved. No reproduction in any material form is permitted without consent.



The Heights, 2a Carram Way
 Lincoln LN1 1AB
 T: 07758 370323
 E: info@planmyhouse.co.uk
 W: www.planmyhouse.co.uk