



First Floor Layout (1:50)




Ground Floor Layout (1:50)

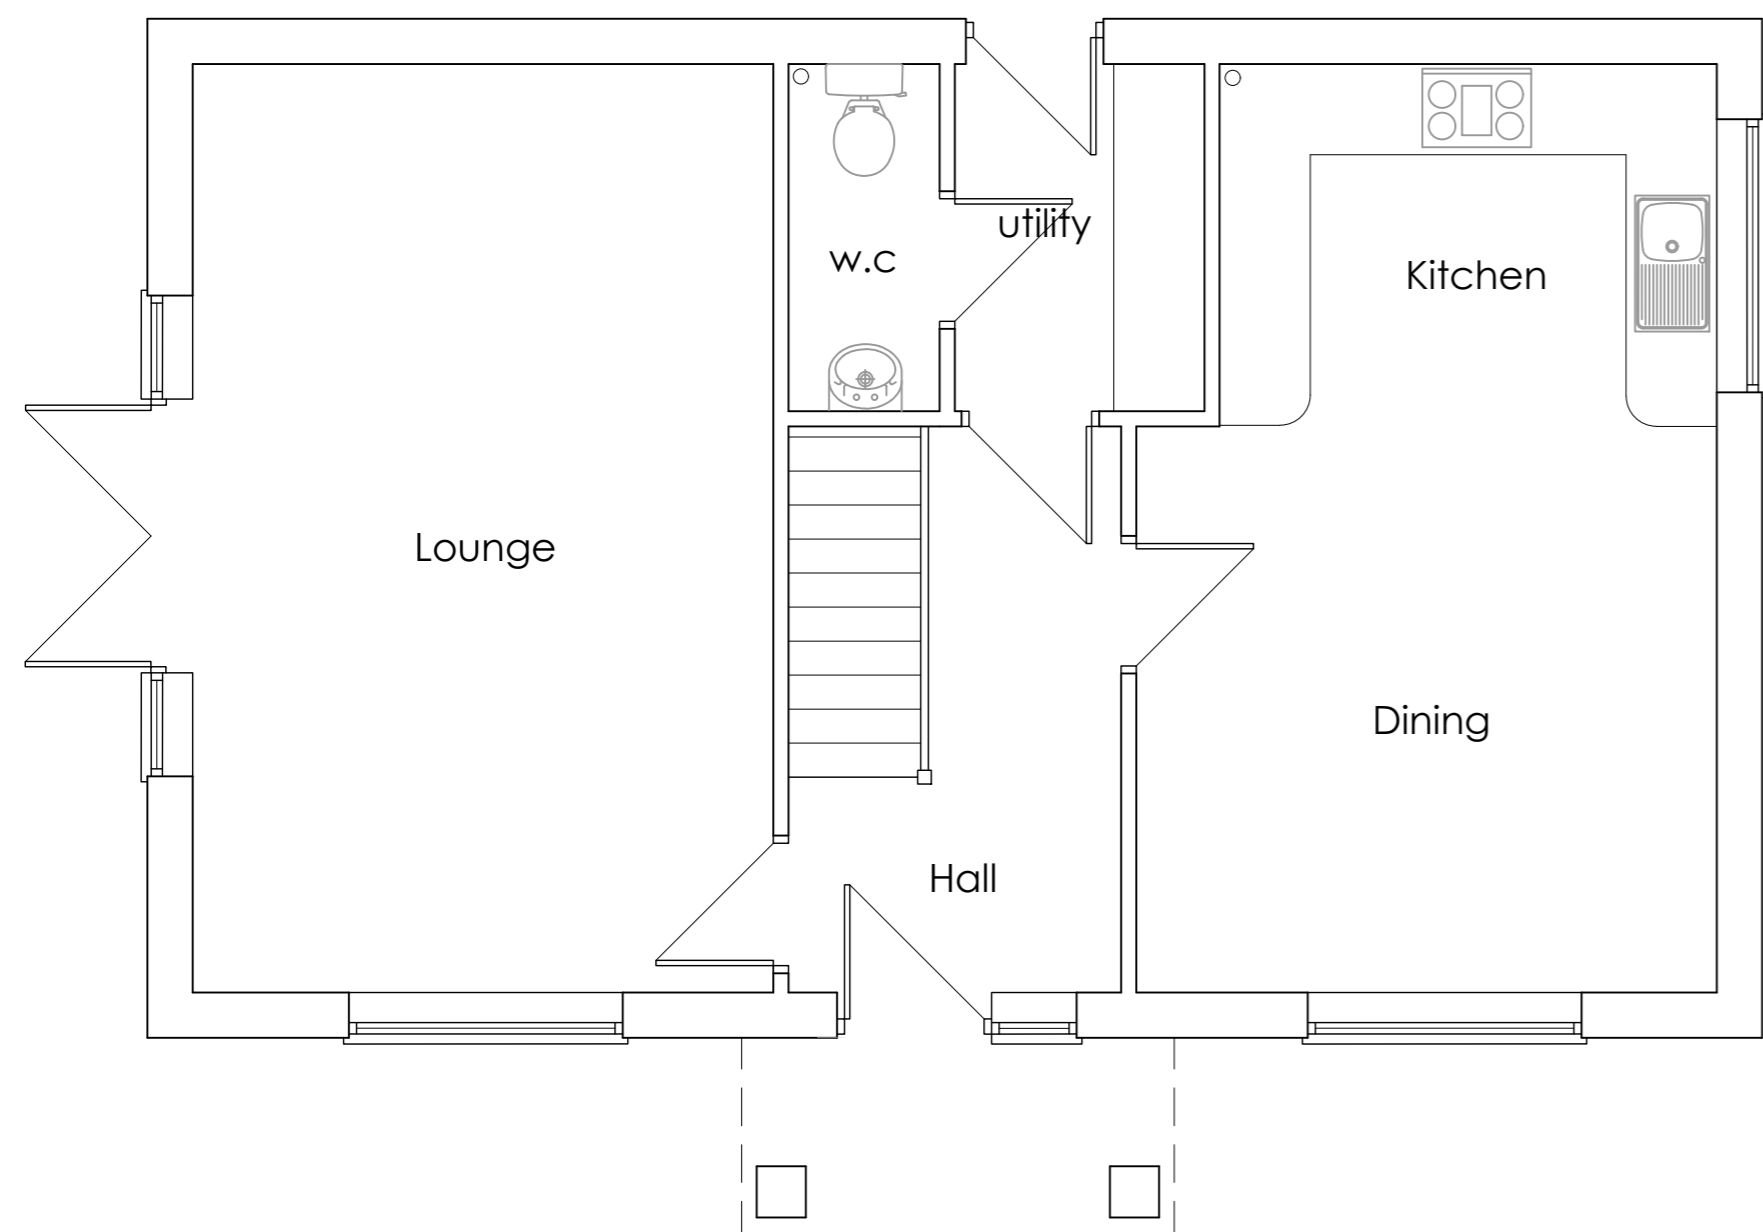

South Elevation (1:100)

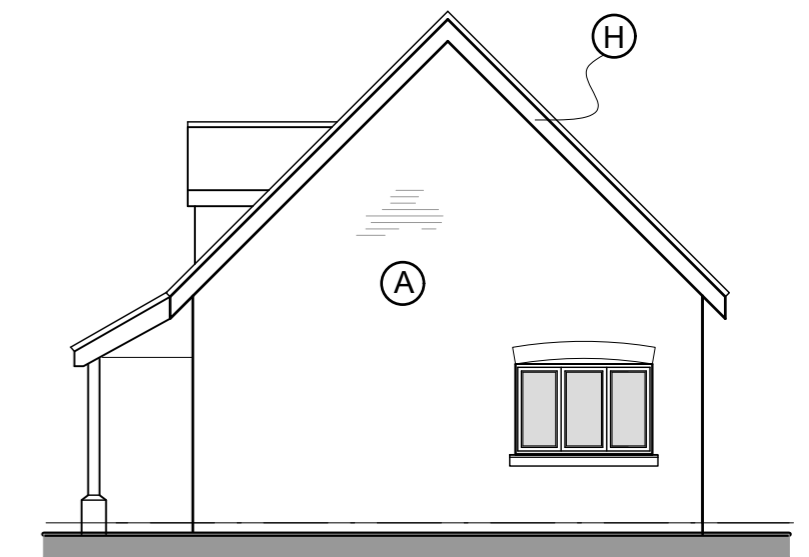

East Elevation (1:50)

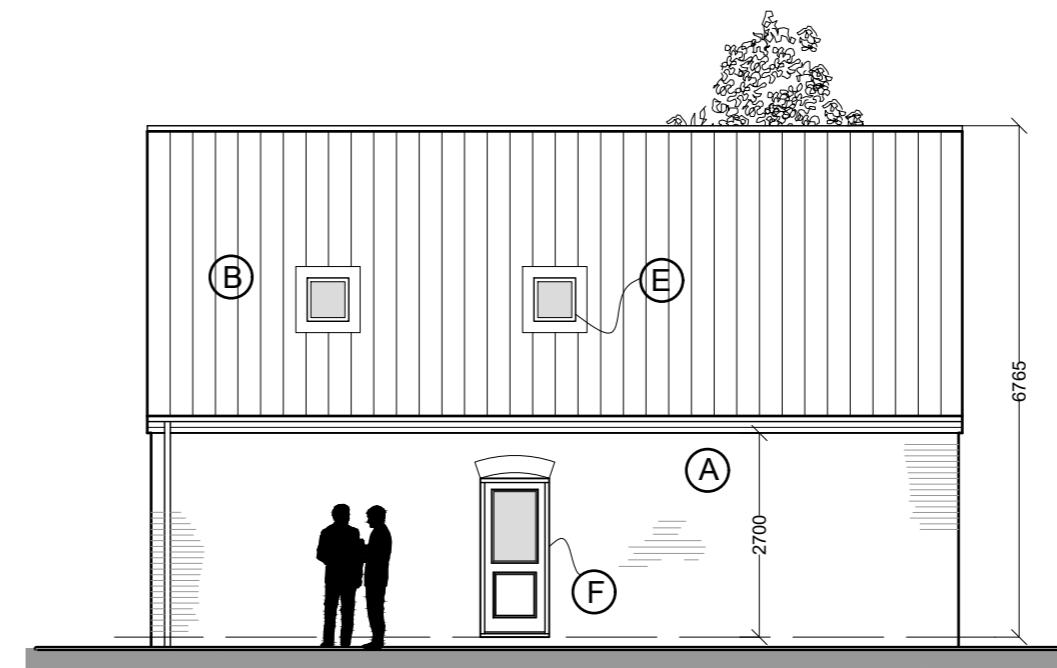


North Elevation (1:100)



West Elevation (1:50)

Materials Schedule

- (A) Facing Brickwork
- (B) Roof Tiles
- (C) Reconstituted bath stone cills
- (D) Grey woodgrain Upvc windows
- (E) Velux roof window
- (F) Grey Composite door
- (G) Black Upvc Rainwater Goods
- (H) Grey Upvc barge board

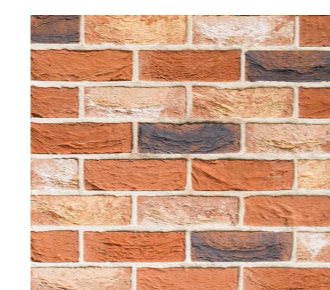

Verona Multi Facing Brickwork



Anthracite Grey Upvc Windows



Dark Grey Double Pantiles

Client: Lincoln Ltd

Project Title: Proposed new dwelling,
Land to rear of 25 Saxilby Rd

Dwg Title: General Arrangements & Elevations

Scale: as shown Date: 07.20 Drawn: MC Project No: GCG51 Drawing No: A2/02 Rev No: F

Do not scale this drawing. All dimensions must be checked on site. All rights reserved. No reproduction in any material form is permitted without consent.



The Heights, 2a Carram Way
Lincoln
LN1 1AB
T: 07758 370323
E - info@planmyhouse.co.uk
W - www.planmyhouse.co.uk